


LAKE YANGA


LAKE YANGA

1 HOMESTEAD GROUP
SITE PLAN
SCALE 1:500 @ A1

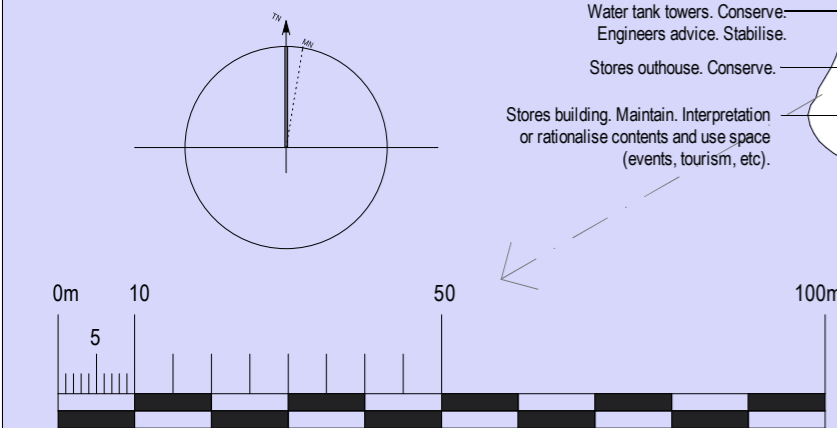


Indicates possible sites and orientation of new buildings that may be required to support future use of group.

Amendment	Jean Rice Architect 13 St John St Newtown NSW 2042 ABN : 81 002 171 253 Reg. No. 4349 Phone 9029 5928 Mobile 0430 082 440 Email: Jean@jeanrice.com.au	Project YANGA - CMP YANGA RESERVES Balranald NSW Australia	Drawing Title HOMESTEAD GROUP SITE PLAN IMPLEMENTATION	Dwg No Drawn Scale Date Revision	ID 01 SR 1:500 @ A1 Sep/2012
-----------	--	--	--	--	---------------------------------------

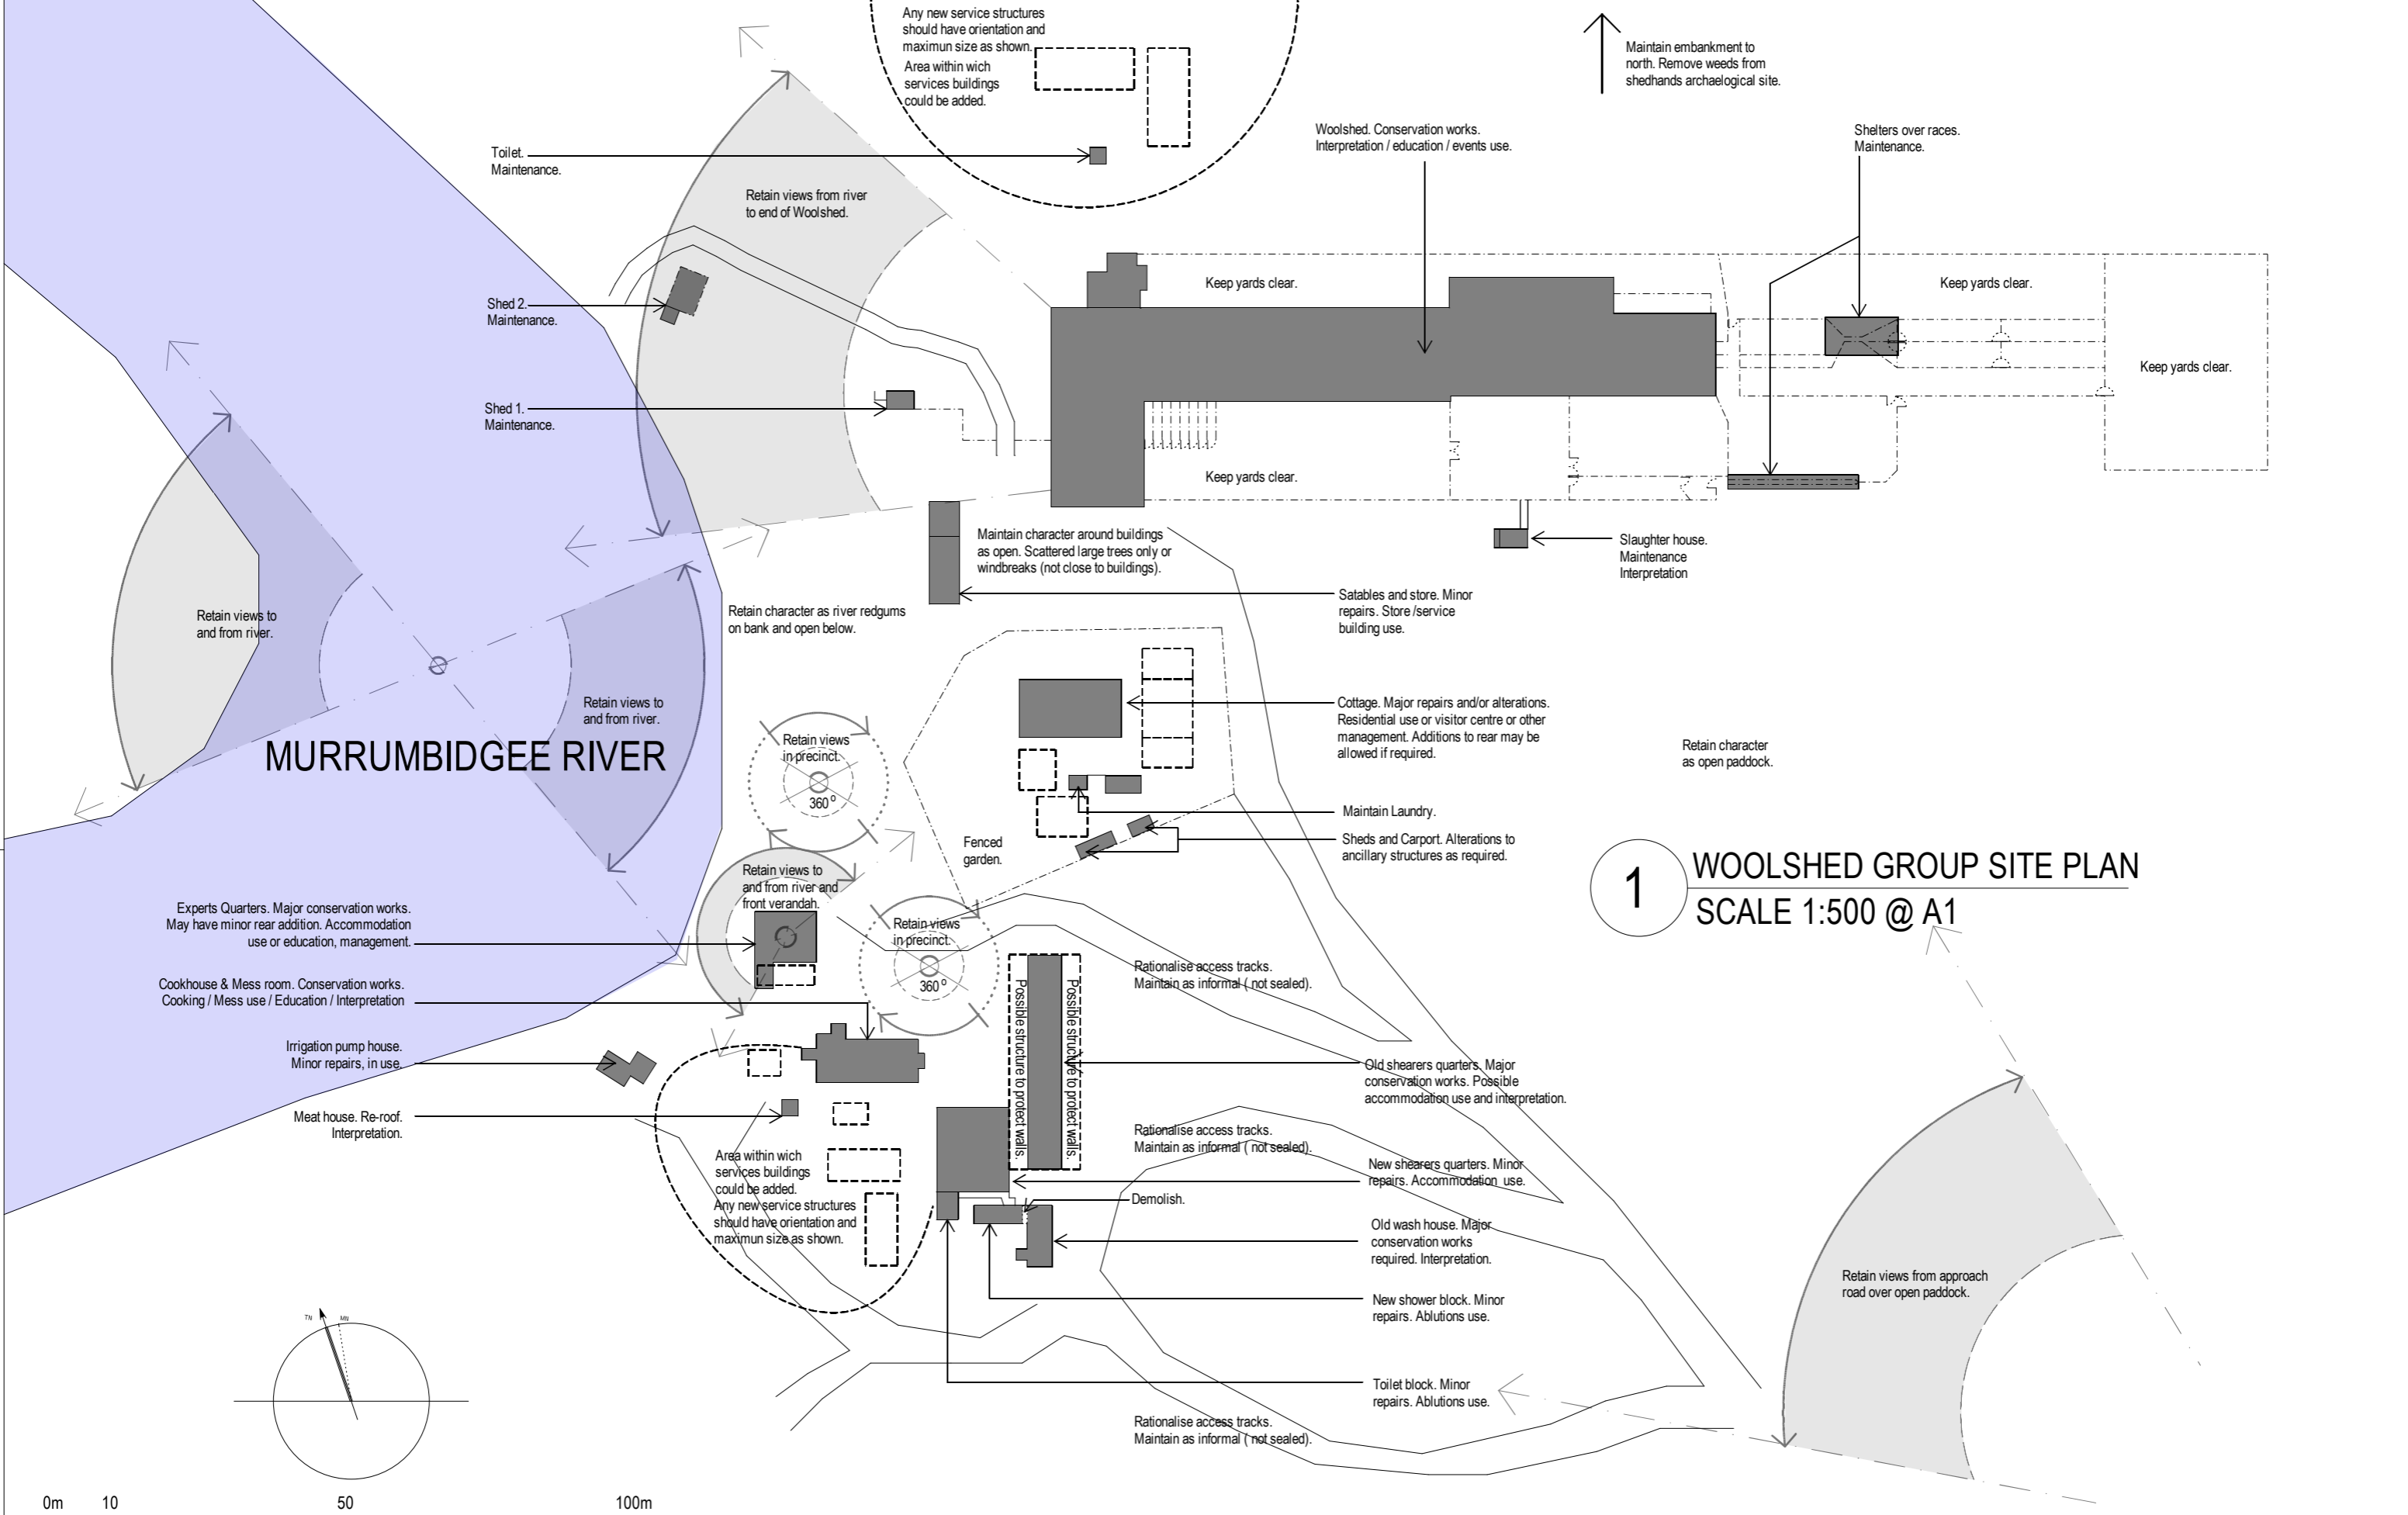

1 WOOLSHED GROUP SITE PLAN
SCALE 1:500 @ A1

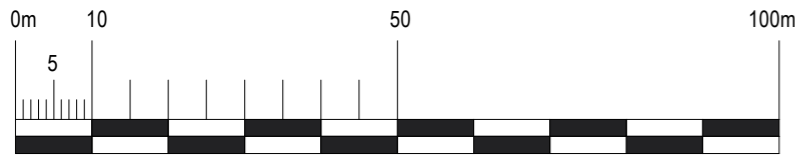

SCALE IN METRES

Indicates possible sites and orientation of new buildings that may be required to support future use of group.

Amendment	Jean Rice Architect 13 St John St Newbwn NSW 2042 ABN : 81 002 171 253 Reg. No. 4349 Phone 9029 5928 Mobile 0430 082 440 Email: Jean@jeanrice.com.au	Project YANGA - CMP YANGA RESERVES Balranald NSW Australia	Drawing Title WOOLSHED GROUP SITE PLAN IMPLEMENTATION	Dwg No	ID 01
				Drawn	SR
				Scale	1:500 @ A1
				Date	Sep/2012
				Revision	